


HALL 2

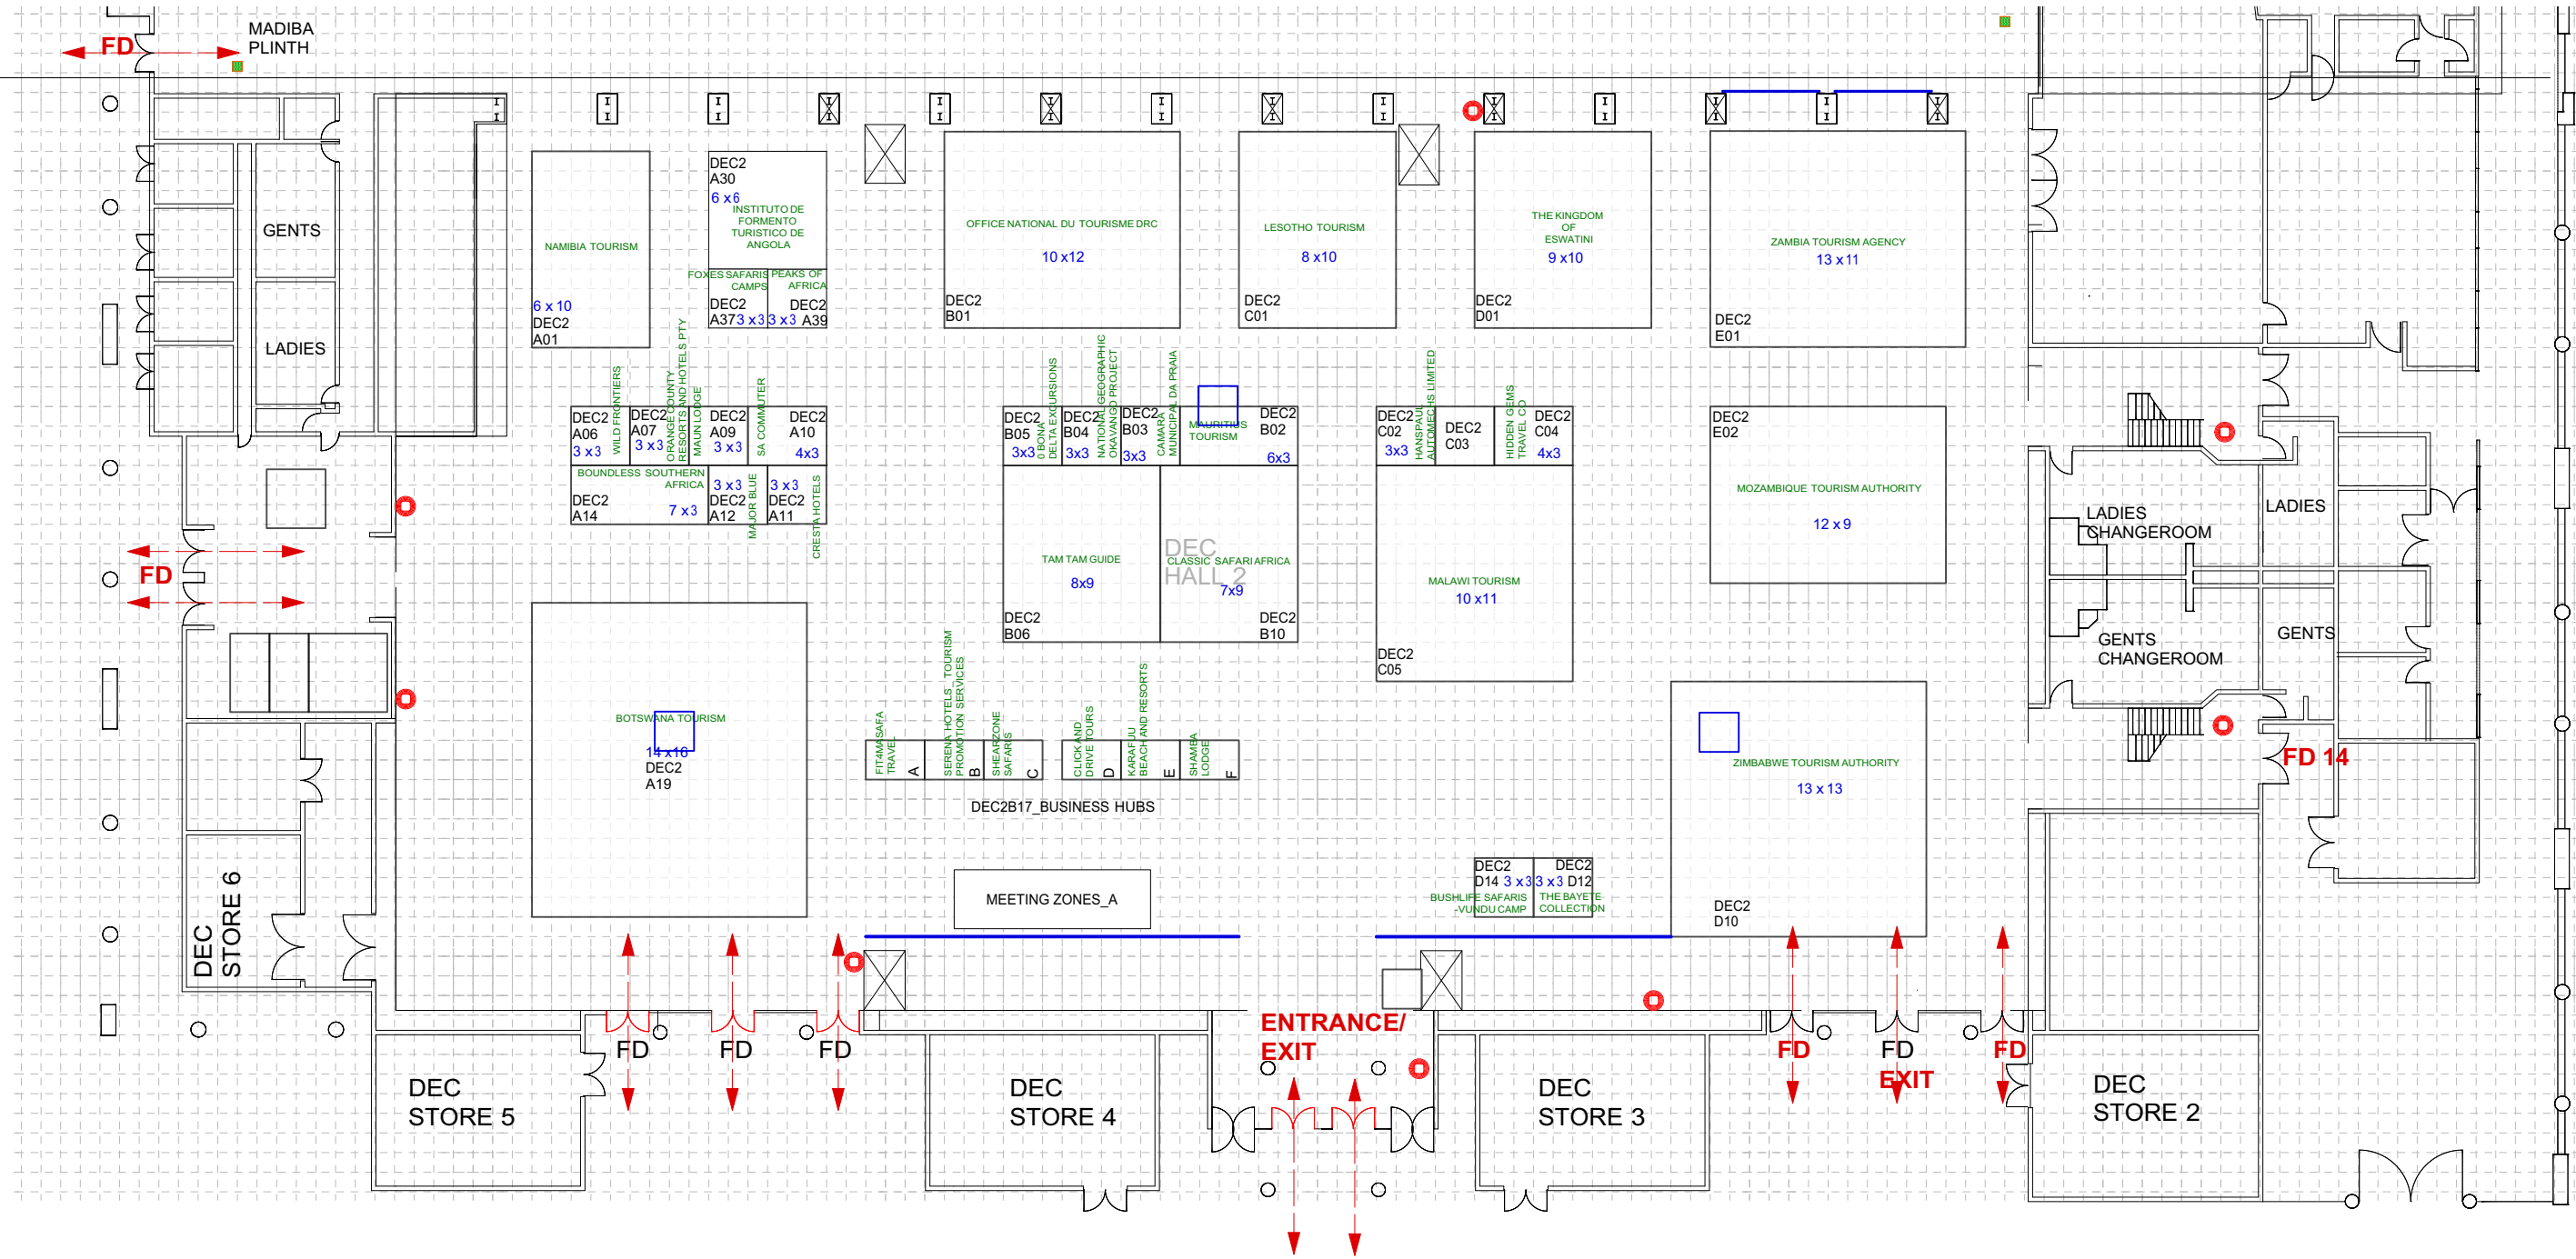

Floor Layout
 1:350
 GRID 1 BLOCK = 1MX1M

LAYOUT:DBN DEC HALL 2

AFRICA'S TRAVEL INDABA 2022
 DURBAN ICC/DEC/WALNUT ROAD, 3-5MAY
 AE: Phetogo Kubheka
 DESIGNER: Rene' Fielies



DWG NO:076.17
 DWG DATE:29.04.2022