


TO MINISTRALS AND ICC

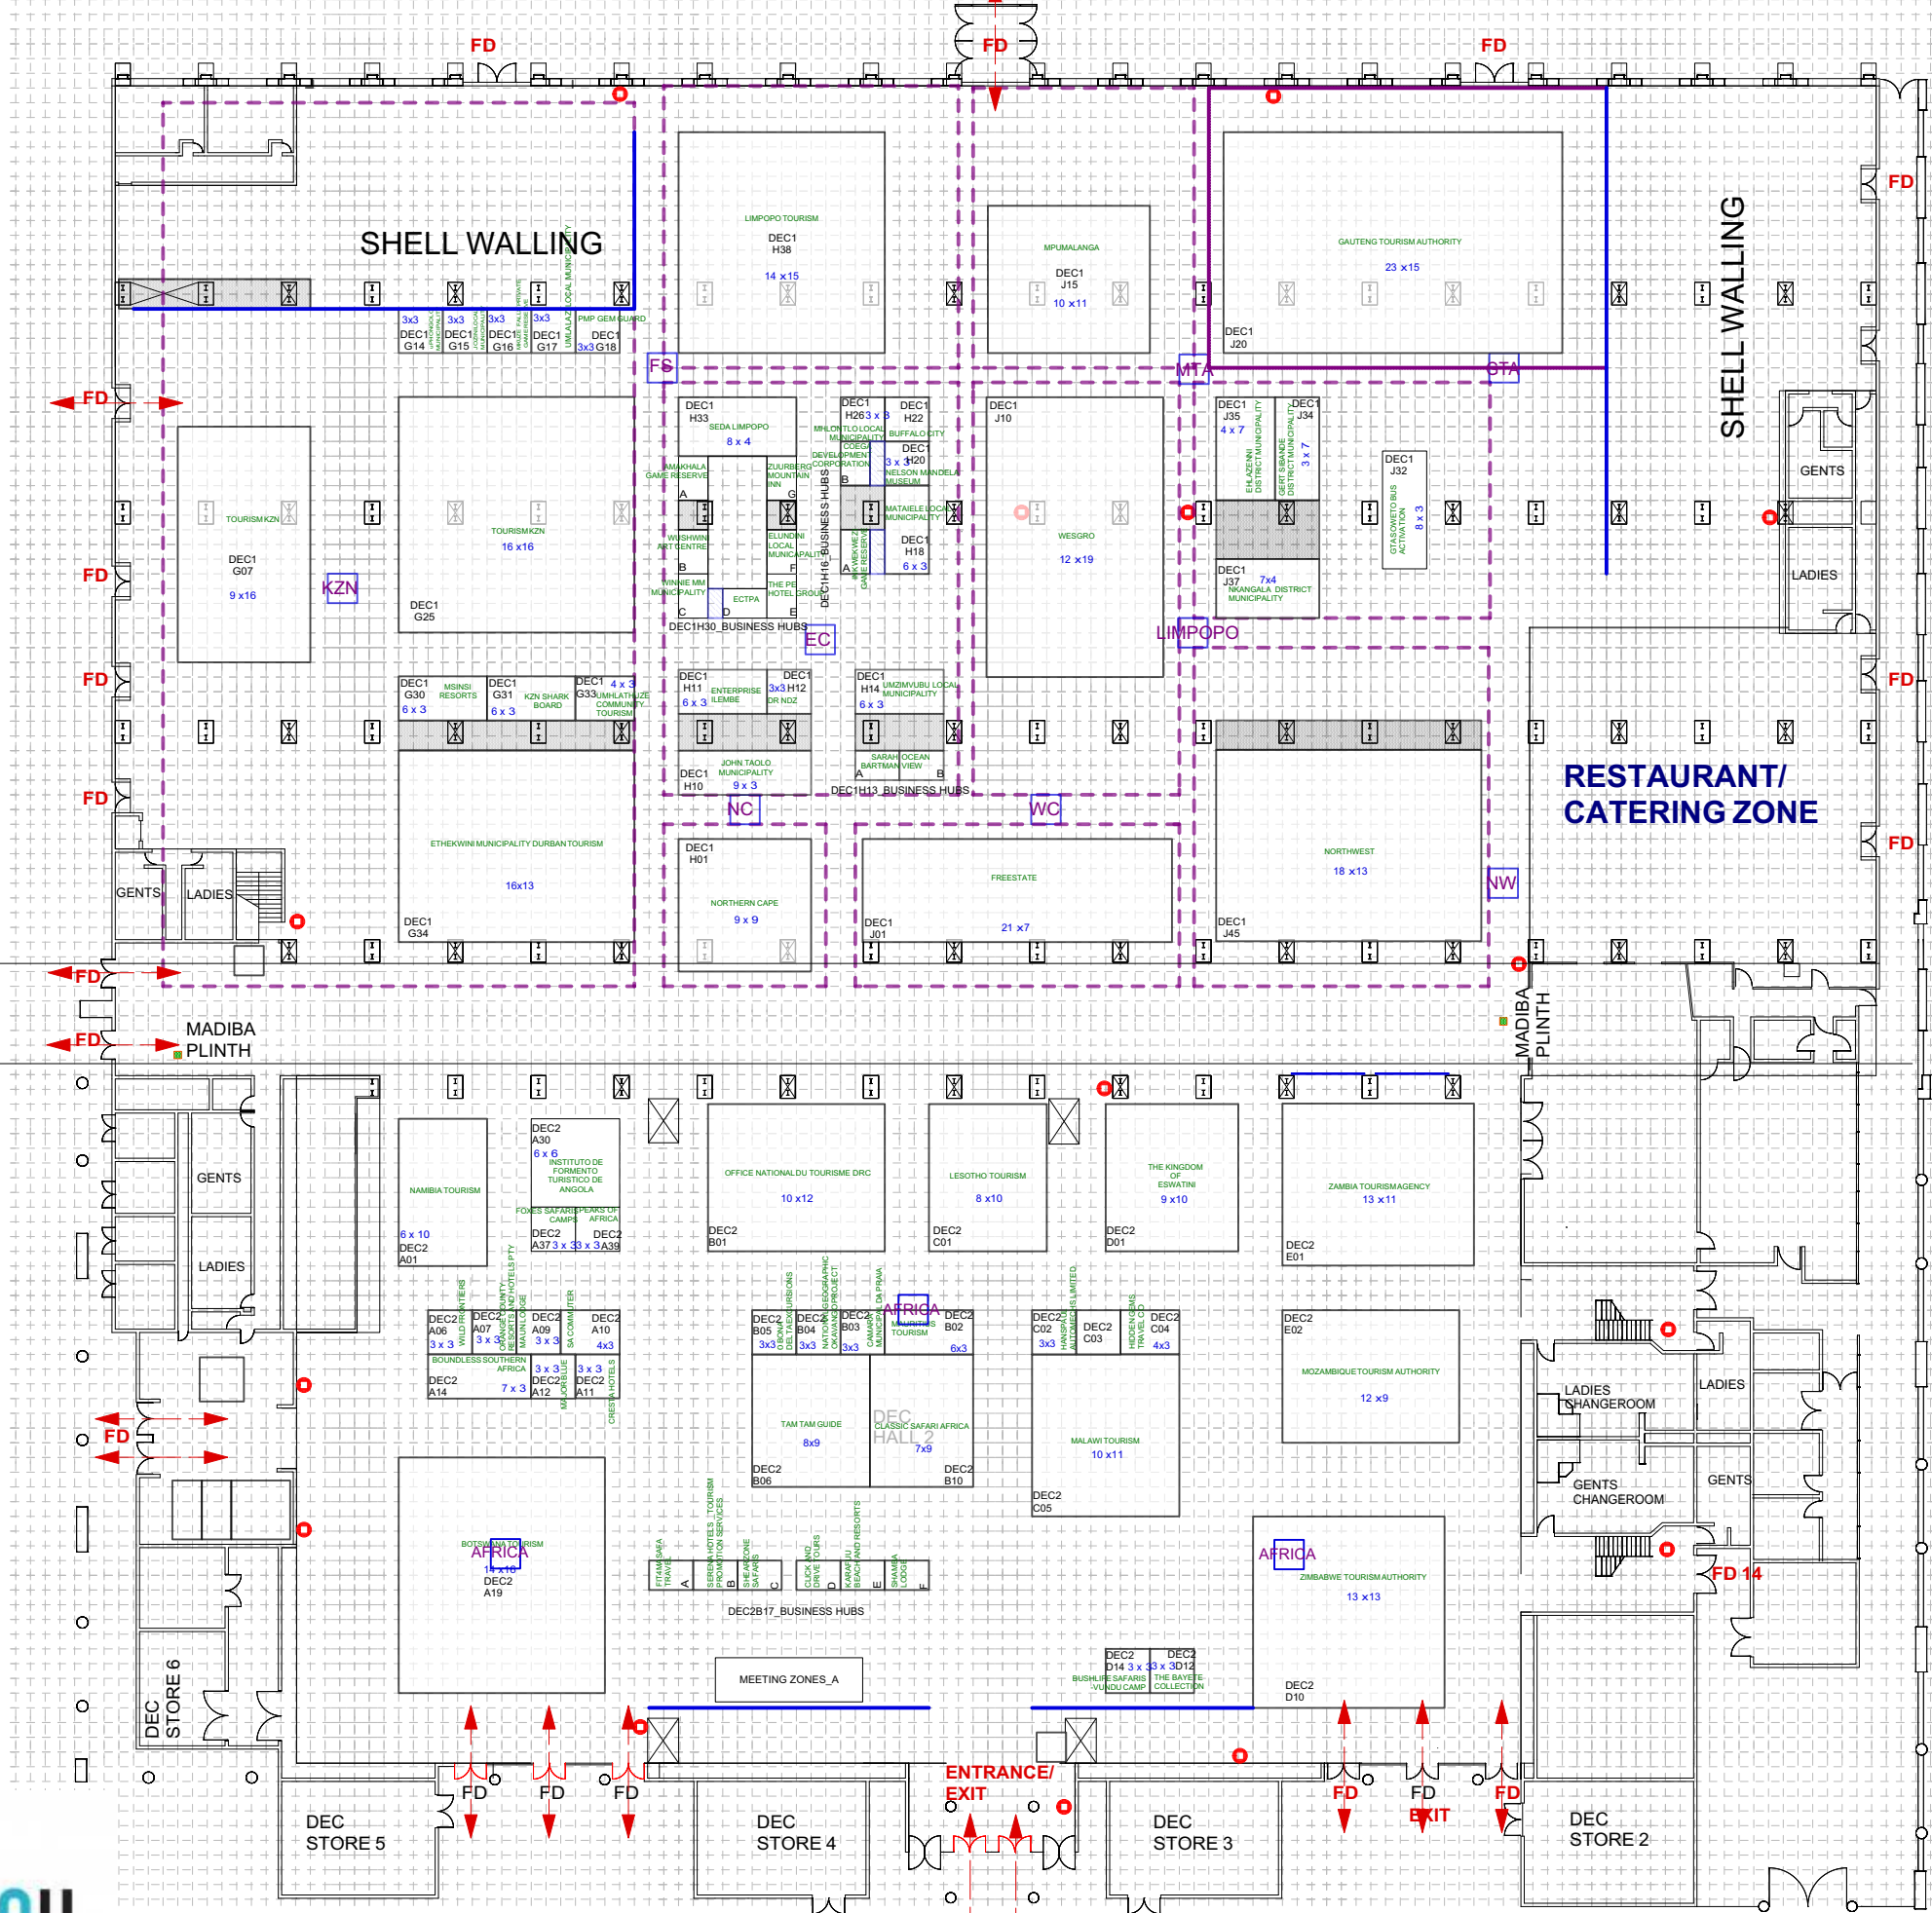

LEGEND

- POSSIBLE AREAS
- WALLED OFF COLUMN AREAS (COULD BE CONVERTED TO STORAGE)
- BASIC SHELL SCHEME
- EXECUTIVE PACKAGE
- FLOOR SPACE PACKAGE
- SILVER SHELL SCHEME PACKAGE
- MEETING HUB
- 2 X MADIBA PLINTHS (500MM X 500MM)
- 12 X AERIAL BRANDED CUBES
- SHELL WALLING TO BLOCK OFF AREAS IN HALLS ±113,5M TBC

HALL 1

HALL 2

Floor Layout

1:500
GRID 1 BLOCK = 1MX1M

LAYOUT:DBN DEC HALL 1/2 PACKAGES

AFRICA'S TRAVEL INDABA 2022
DURBAN ICC/DEC/WALNUT ROAD, 3-5MAY
AE: Phetogo Kubheka
DESIGNER: Rene' Fielies

